



3 TABLE VIEW B  
SCALE: NTS

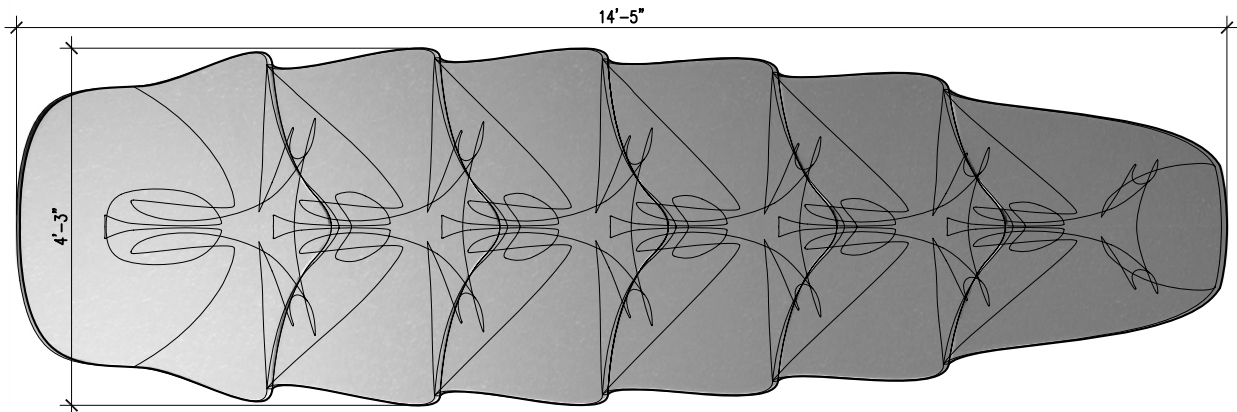

1 TABLE PLAN  
SCALE: NTS

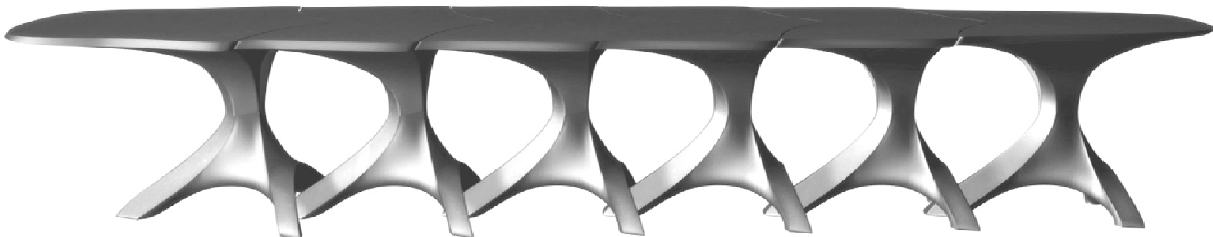

2 TABLE VIEW A  
SCALE: NTS

PROJECT:  
0304.DAVOLI  
MCDONAGH  
RESIDENCE

REVISIONS:  
XX

OWNER:  
Mr.DAVOLI & Mrs.  
McDONAGH

TITLE:  
DINING TABLE

DESIGN ARCHITECT:  
TsAO & McKOWN Architects  
20 Vandam St.  
New York, NY 10013  
T 212 337 3800  
F 212 337 0013

DATE:  
11.16.2004

DRAWING NO.:  
F 106A.1

SCALE:  
AS NOTED